

FILE LOCATION: \\COH01\TRAFFIC\2-RESTRIPING PROGRAM\FY 2021-2022\PANILOA RD TO LUA KULA ST\TRAFFIC PLAN RDM.DWG PLOTTED: 2/13/23 10:24:23 PM



Speed Table #2


Paniole Ave

See Page 2

Speed Table #1

Lua Kula St

Site Plan - 01
Paniole Ave @ Lua Kula St
Scale: 1"=60'

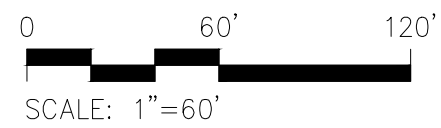


Site Plan - 01
Paniole Ave @ Lua Kula St
TRAFFIC DIVISION, Department of Public Works




COUNTY OF HAWAII

IR No: 23-002-P
WO No: N/A
Date: 2/13/23
Scale: 1"=60'


Drawn by:
TRF
Page
1
of 5

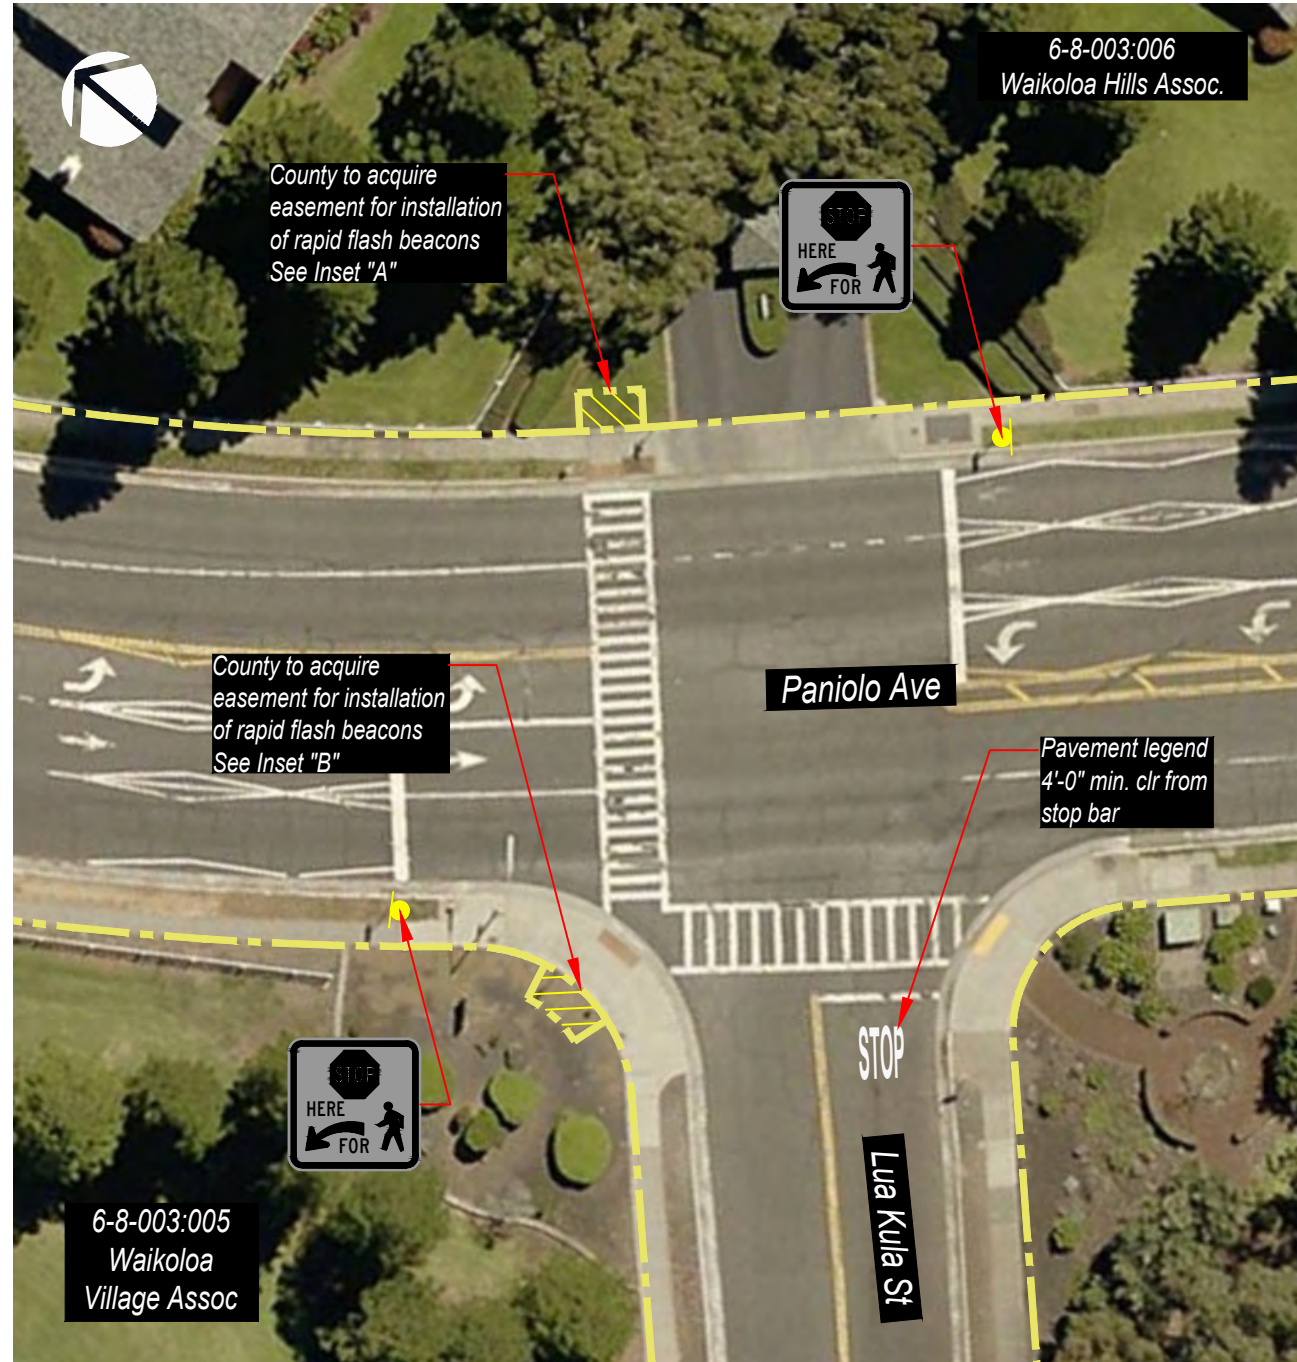

Site Plan - 02
Paniolo Ave at Lua Kula St
 Scale: 1"=30'

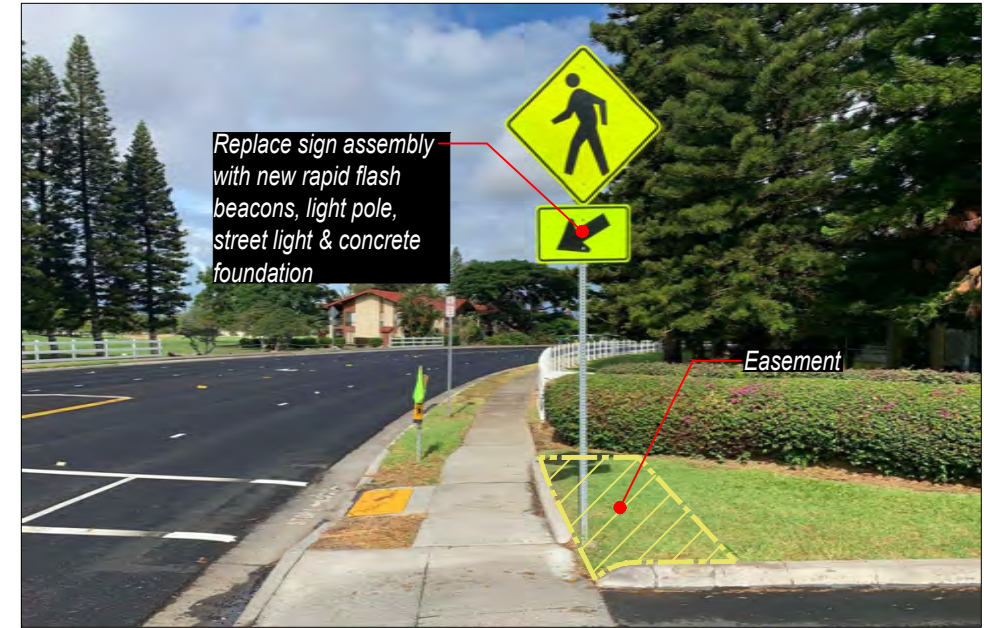



Inset "A"

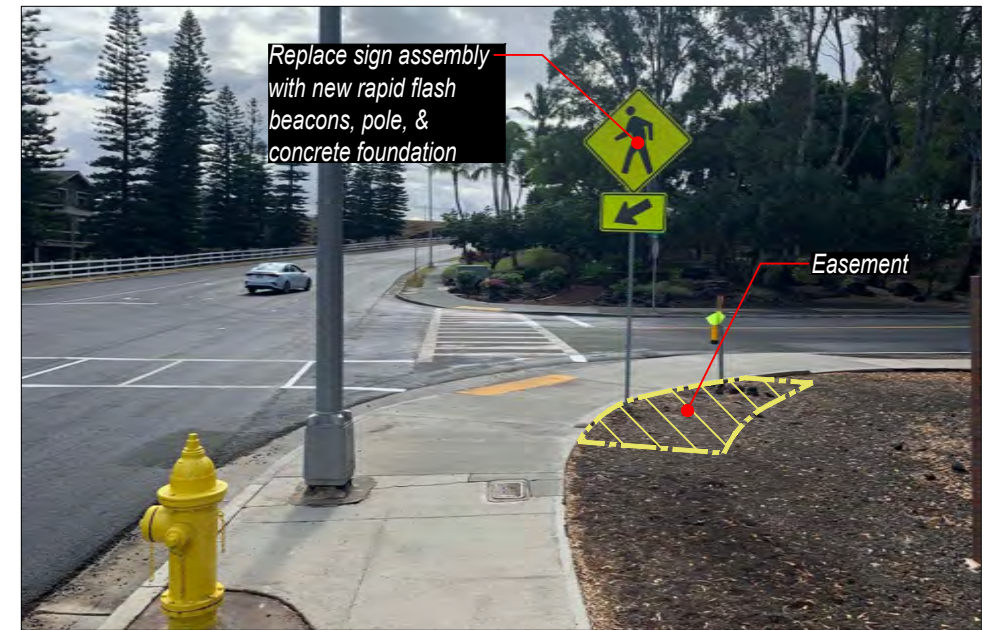

Inset "B"


FILE LOCATION: \\COH01\TRAFFIC\2-ELECTRICAL PROJECTS\2021\21-005-E PANIOLo AVE-RRFB\CAD\LANIOLo.DWG, PLOTTED: 2/13/2023 12:59:30 PM

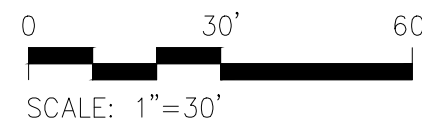


Site Plan - 02 Paniolo Ave at Pu`u Nui St TRAFFIC DIVISION, Department of Public Works		
 COUNTY OF HAWAII	IR No: 22-003-P WO No: N/A Date: 2/13/23 Scale: 1"=30'	Drawn by: TRF <hr/> Page 2 of 5



FILE LOCATION: \\COH01\TRAFFIC\2-RESTRIPING PROGRAM\FY 21-2022\PAIHOA AVE-WAIALOA RD TO HOOKO ST.CH. 17 X\CAD FILES\STRIPING PLAN REM.DWG, PLOTTED: 2/13/2023 12:55:13 PM

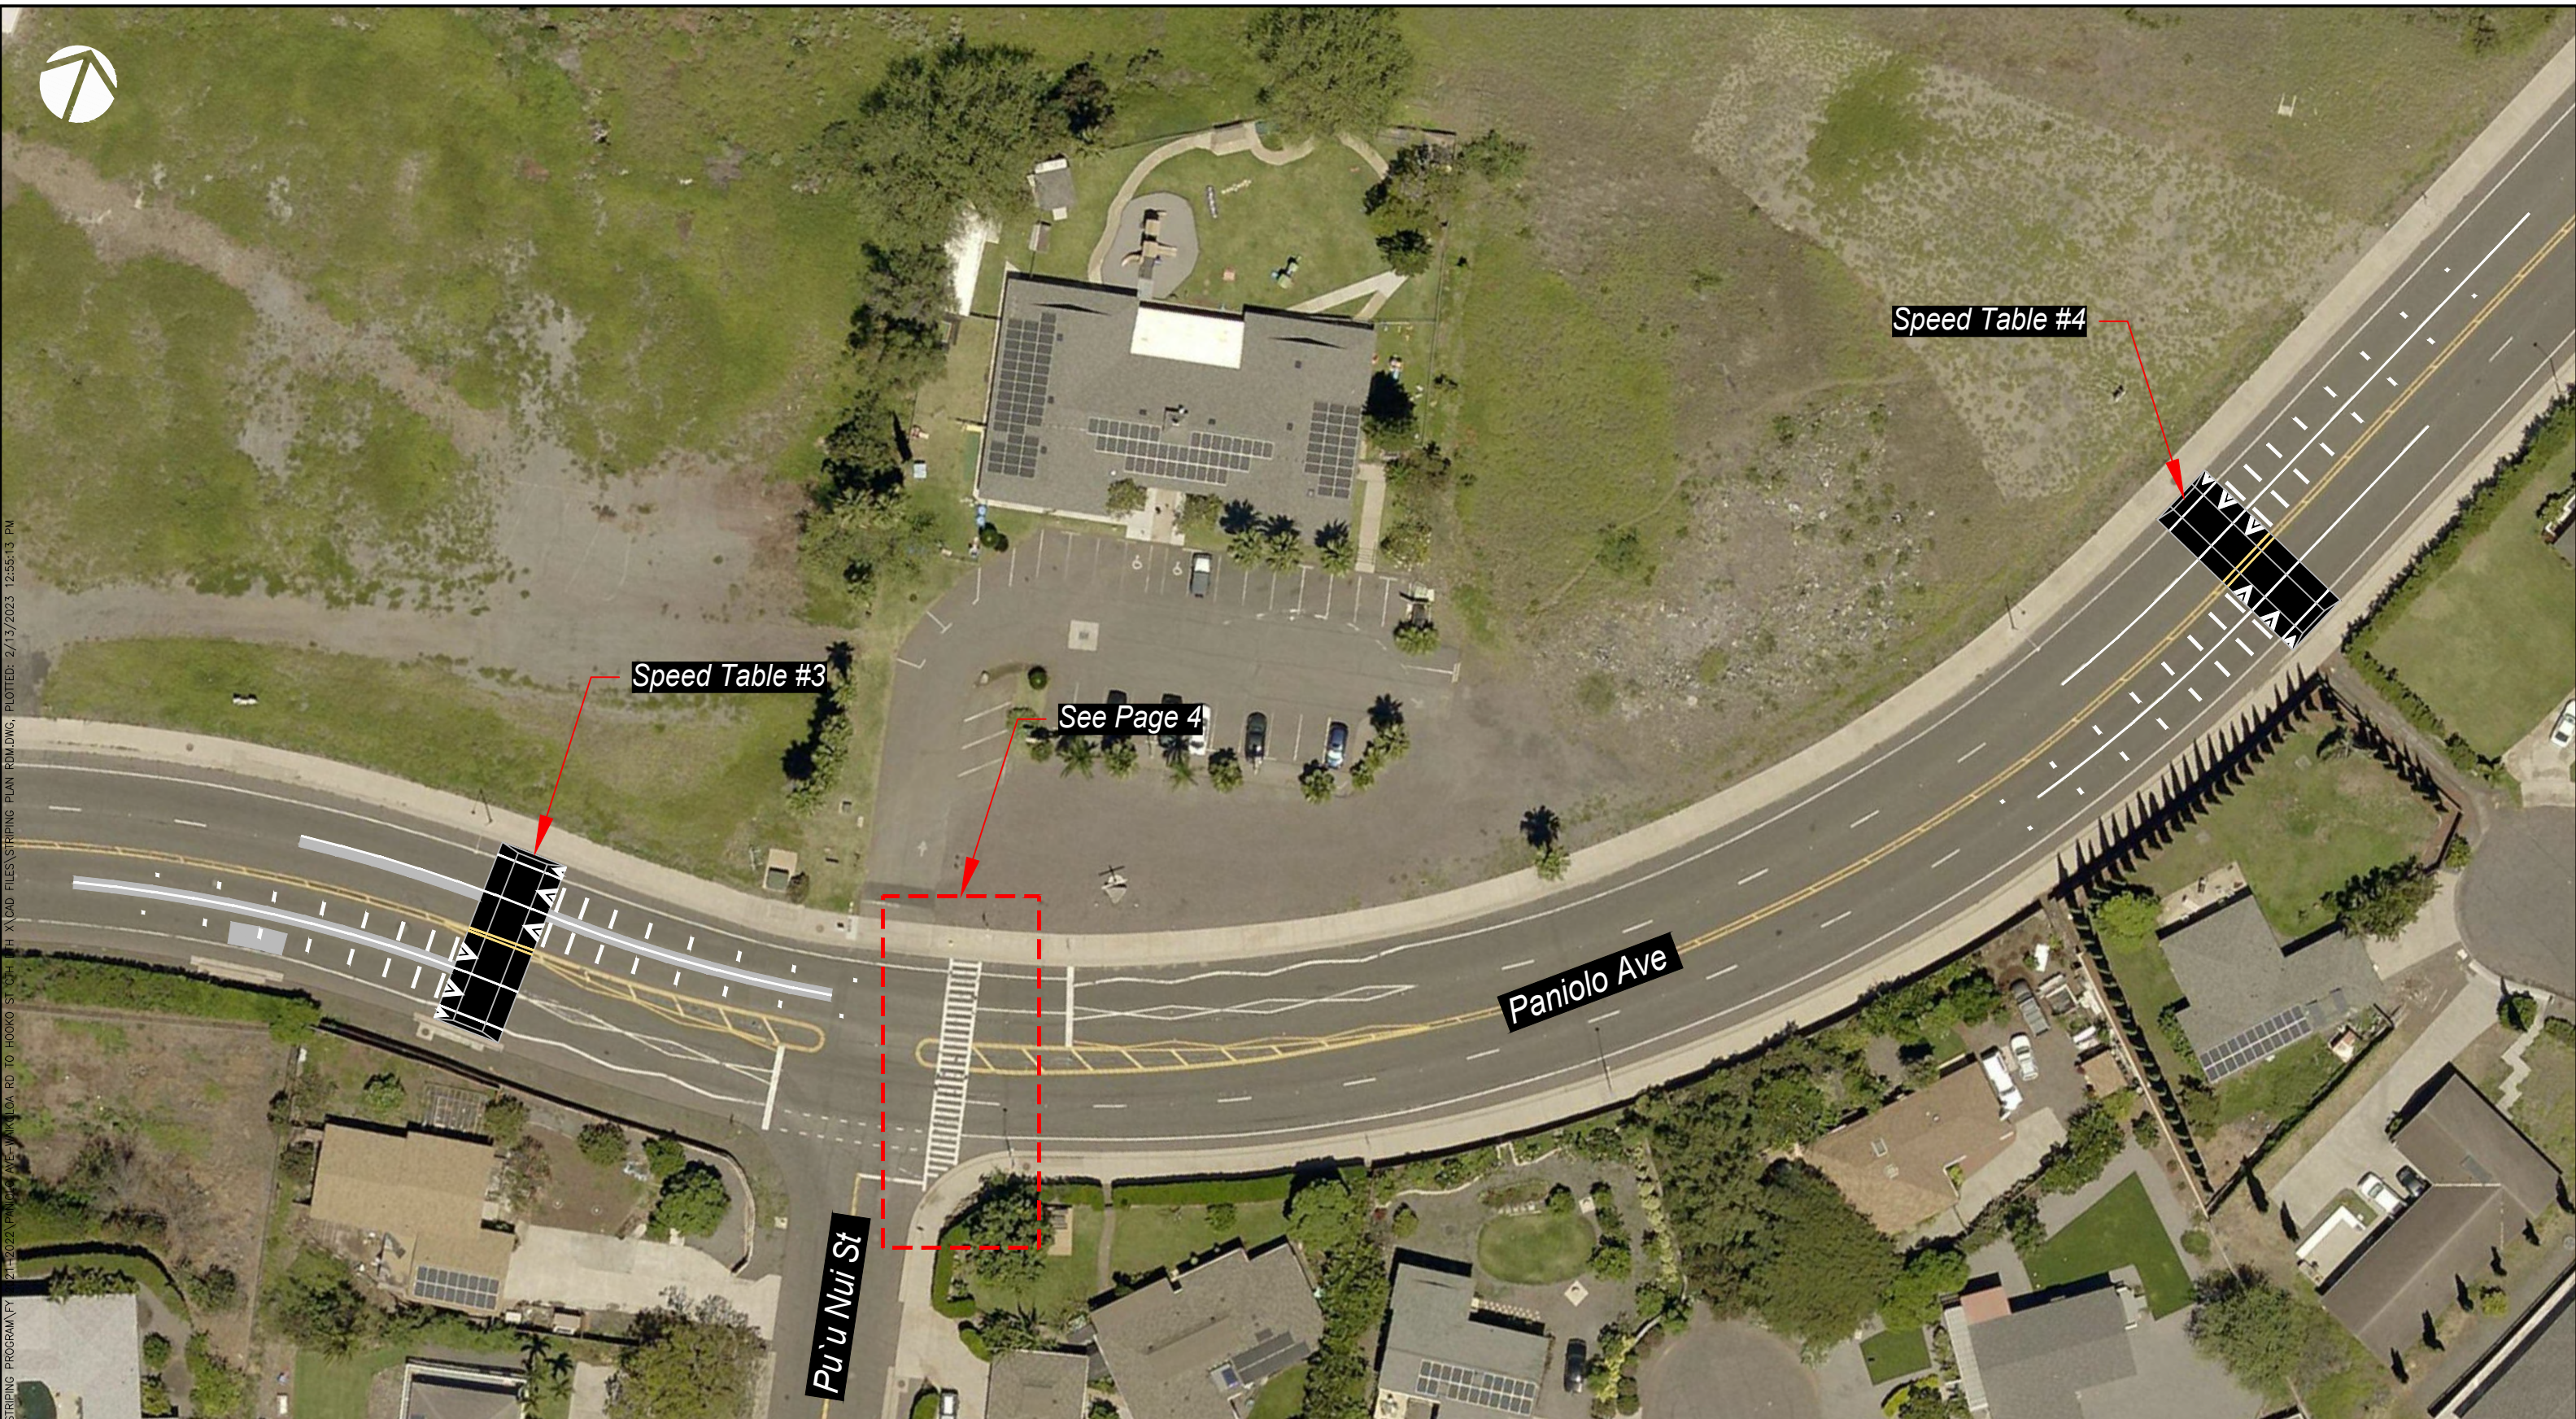

Site Plan - 03
Paniolo Ave @ Pu'u Nui St
Scale: 1"=50'

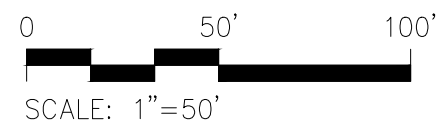

Site Plan - 03
Paniolo Ave @ Pu'u Nui St
TRAFFIC DIVISION, Department of Public Works




COUNTY OF HAWAII


IR No: 23-002-P
WO No: N/A
Date: 2/13/23
Scale: 1"=50'

Drawn by:
TRF
Page
3
of 5

FILE LOCATION: \\COH01\TRAFFIC\2-ELECTRICAL PROJECTS\2021\21-005-E PANIOLA AVE-RRFB\CAD\LANIOLA.DWG, PLOTTED: 2/13/2023 12:57:53 PM

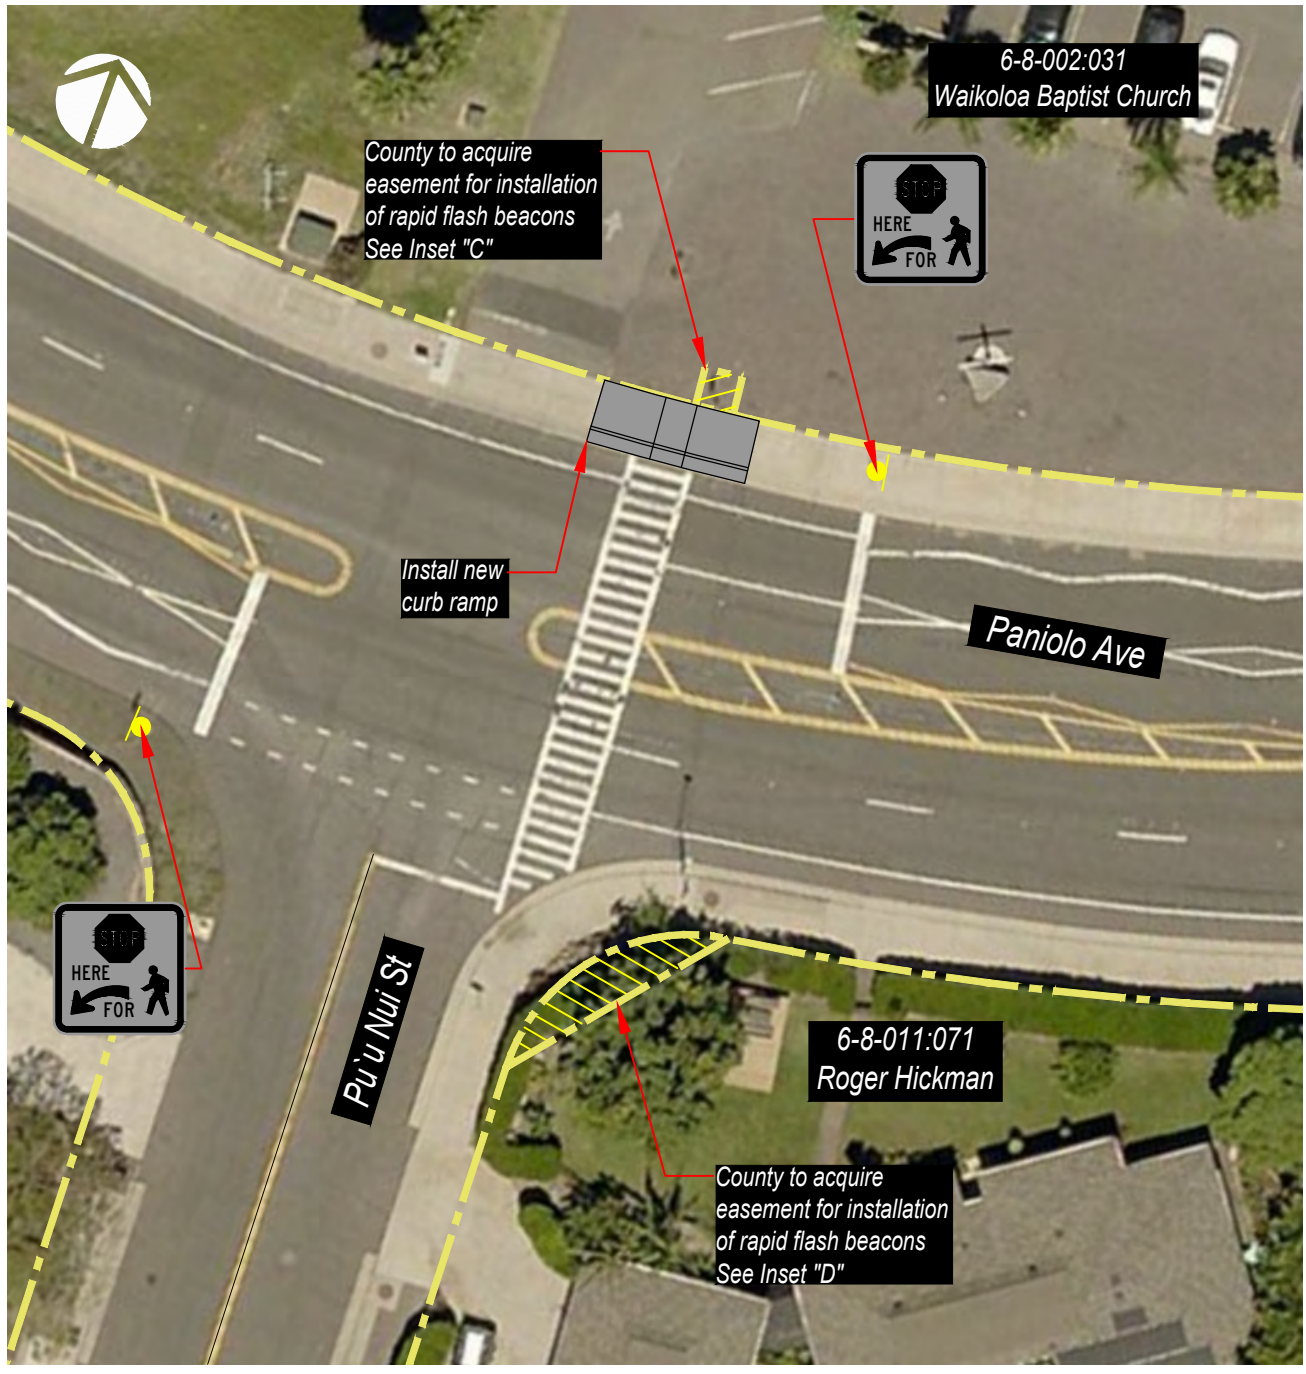


Site Plan - 04
Paniolo Ave at Pu`u Nui St
Scale: 1"=30'

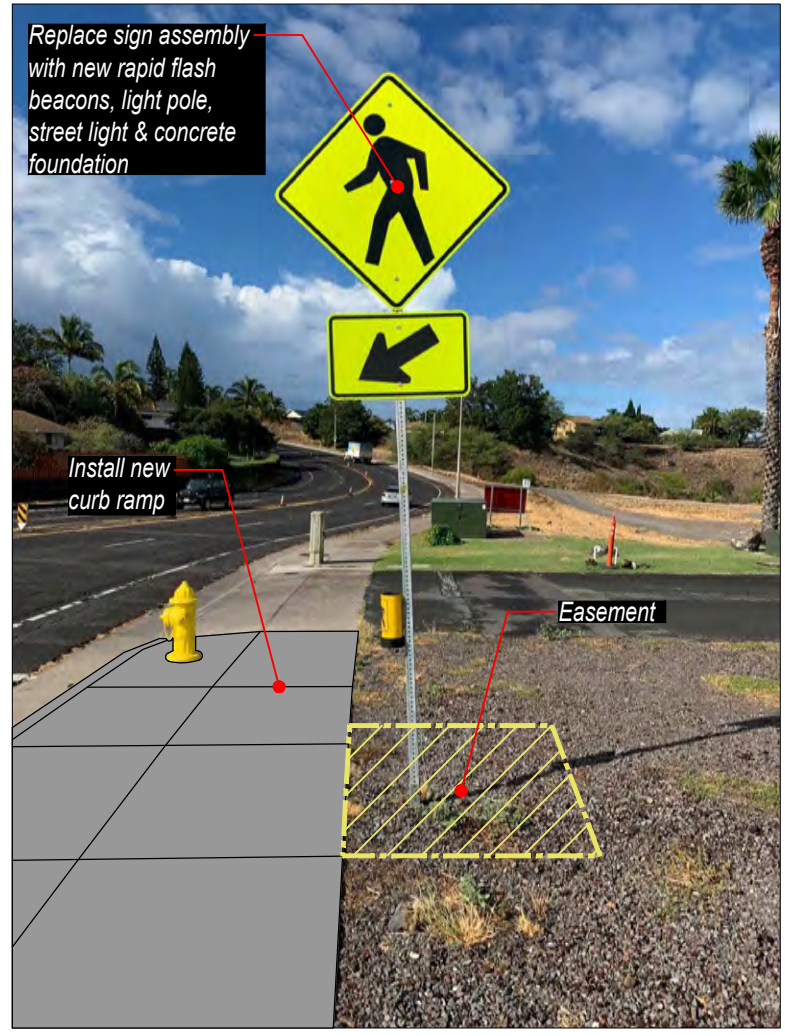


Inset "C"



Inset "D"

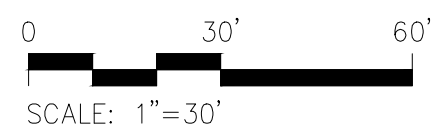

Site Plan - 04 Paniolo Ave at Pu`u Nui St TRAFFIC DIVISION, Department of Public Works		
 COUNTY OF HAWAII	IR No: 22-003-P WO No: N/A Date: 2/13/23 Scale: 1"=30'	Drawn by: TRF
	Page 4 of 5	


FILE LOCATION: \\COHO1\TRAFFIC\2-RESTRIPIPING PROGRAM\FY 2021-2022\PANIOLA RD TO HOOKO ST CTH DTH X\CAD FILES\STRIPING PLAN RDM.DWG, PLOTTED: 2/13/2023 12:56:12 PM




Raised Crosswalk

Waikoloa Elementary School

Site Plan - 05
 Paniolo Ave @ Waikoloa Elem
 Scale: 1"=30'

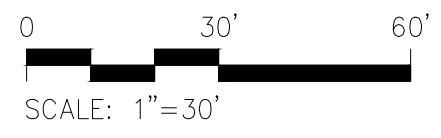

Site Plan - 05 Paniolo Ave @ Waikoloa Elem TRAFFIC DIVISION, Department of Public Works		 COUNTY OF HAWAII	IR No: 23-002-P WO No: N/A Date: 2/13/23 Scale: 1"=30'	Drawn by: TRF
				Page 5 of 5