
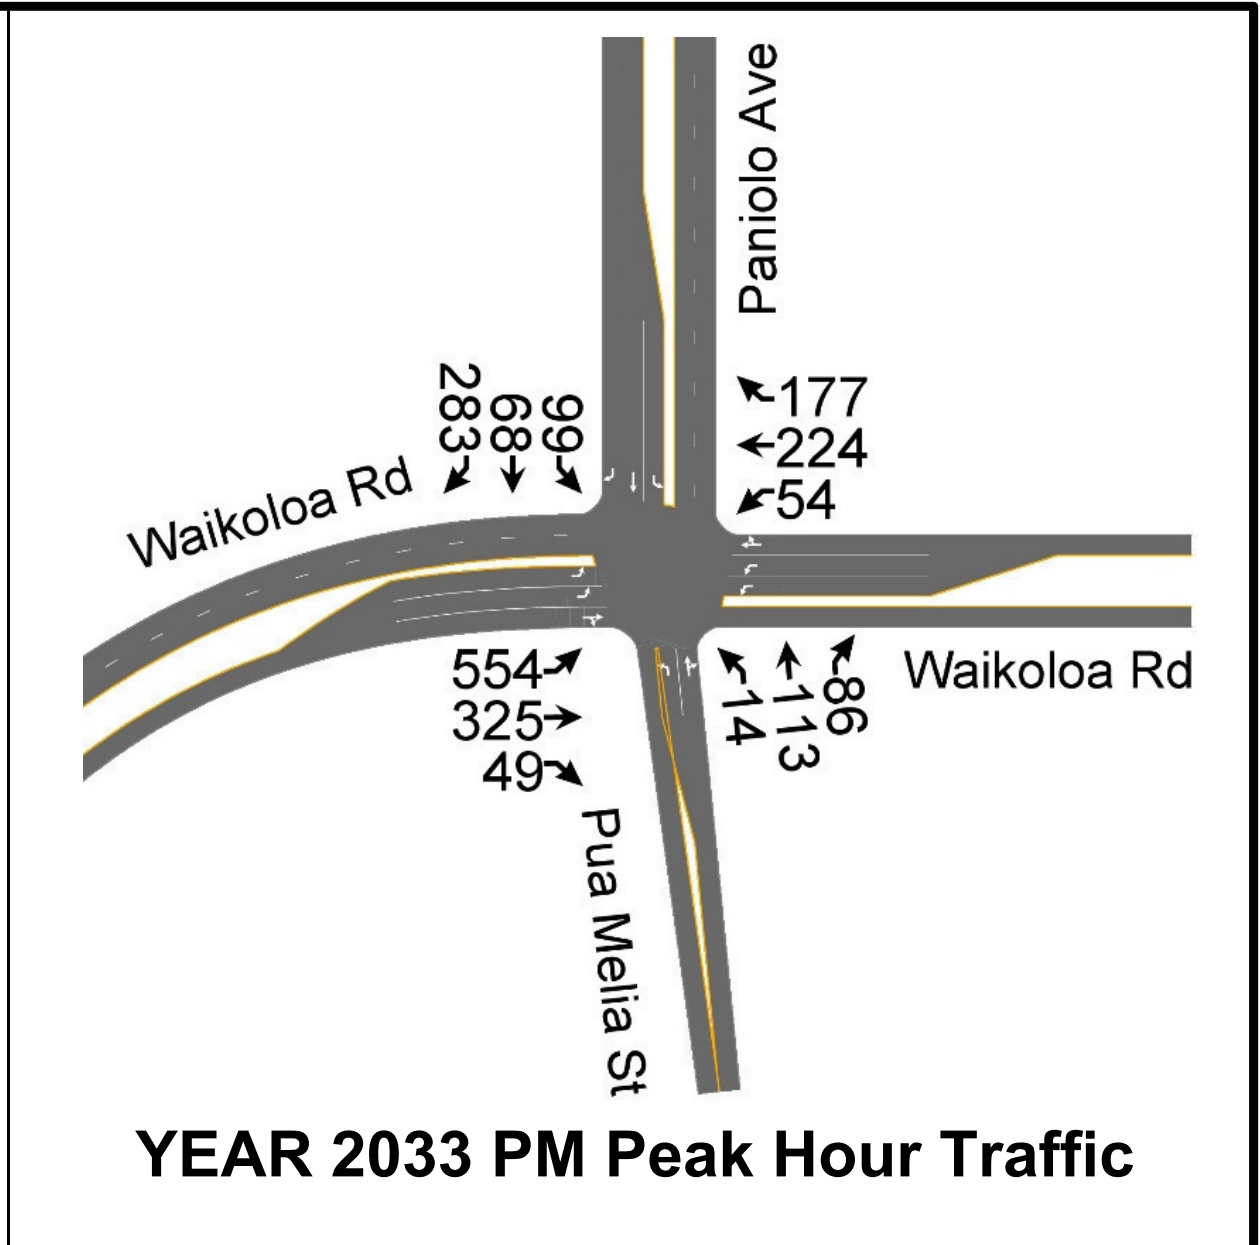
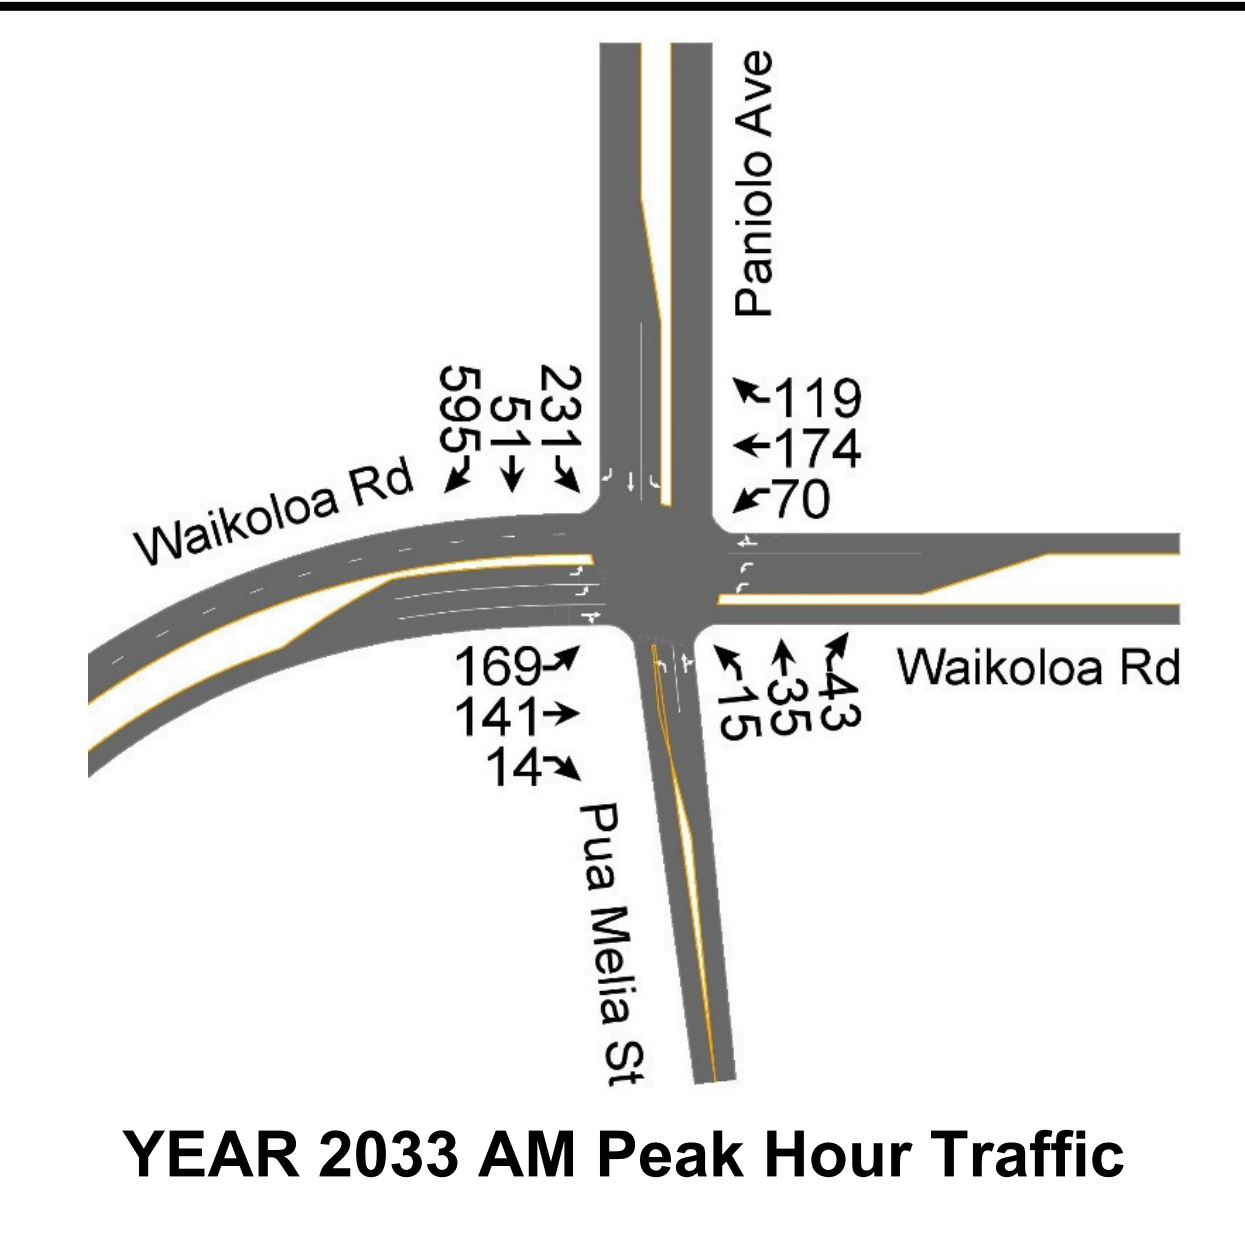


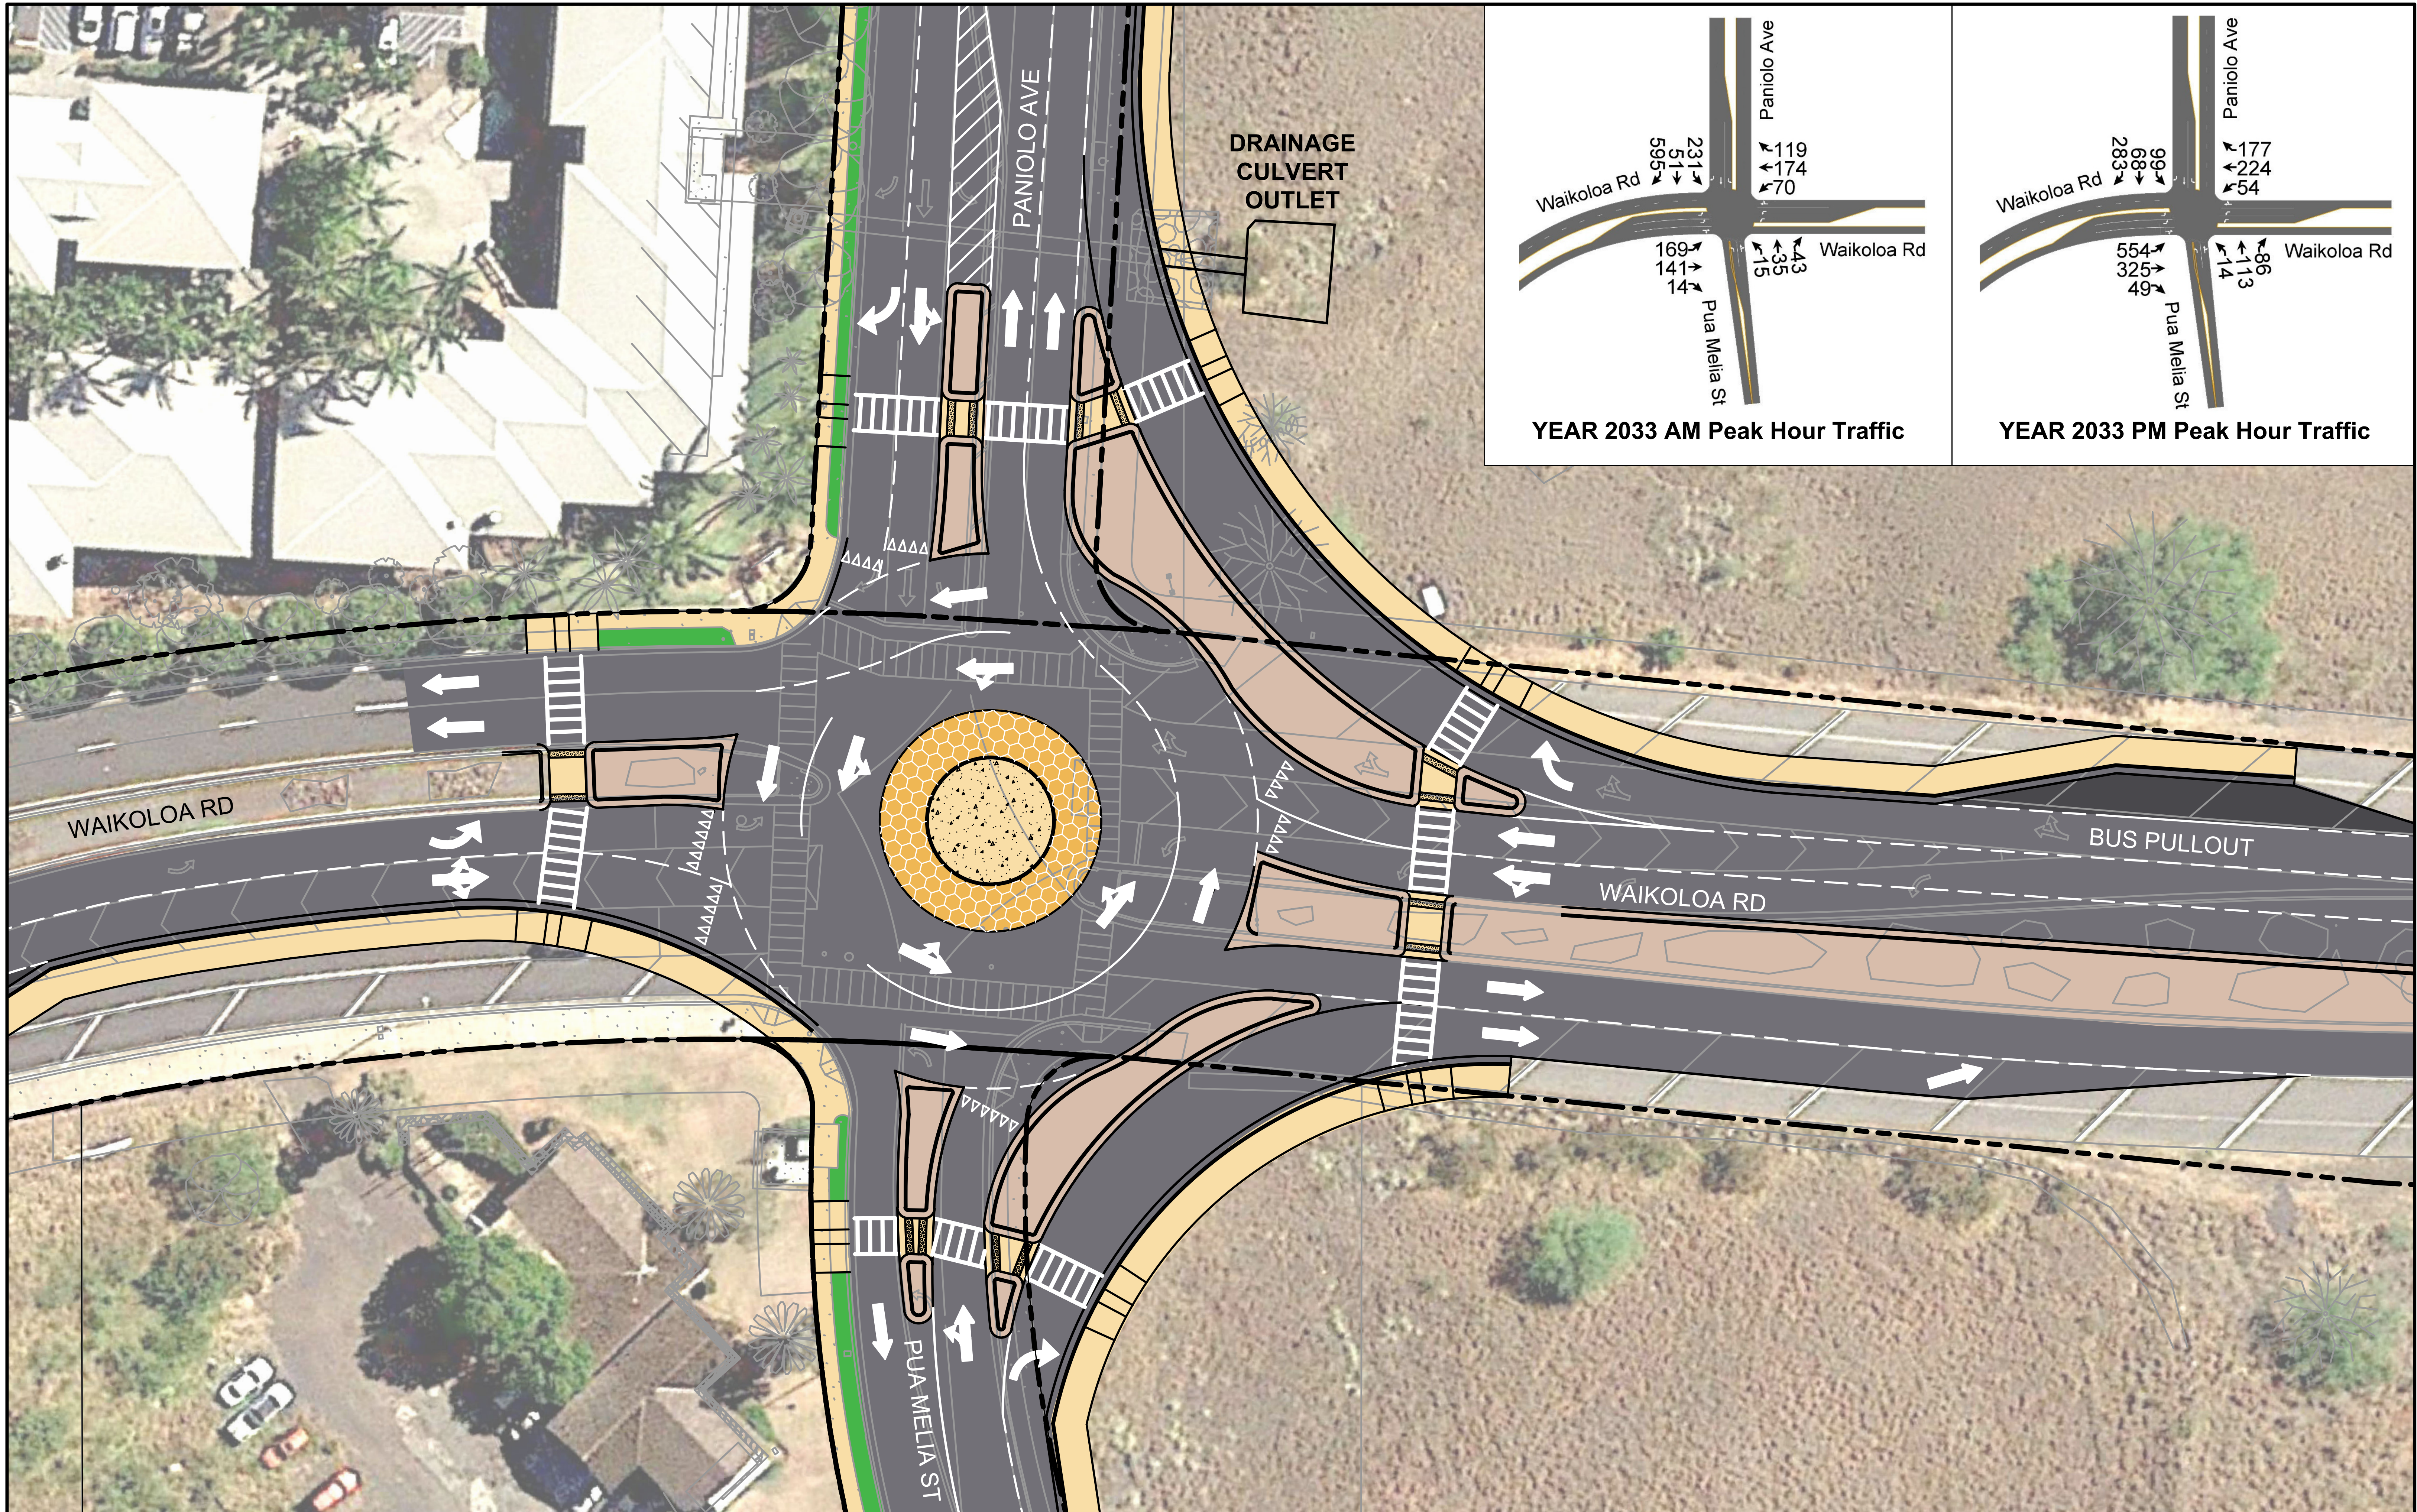

TWO-LANE ROUNDABOUT PLAN

SCALE: 1"=20'