


**PHASING PLAN** STA. 0+00 TO 8+25  
SCALE: 1"=40'

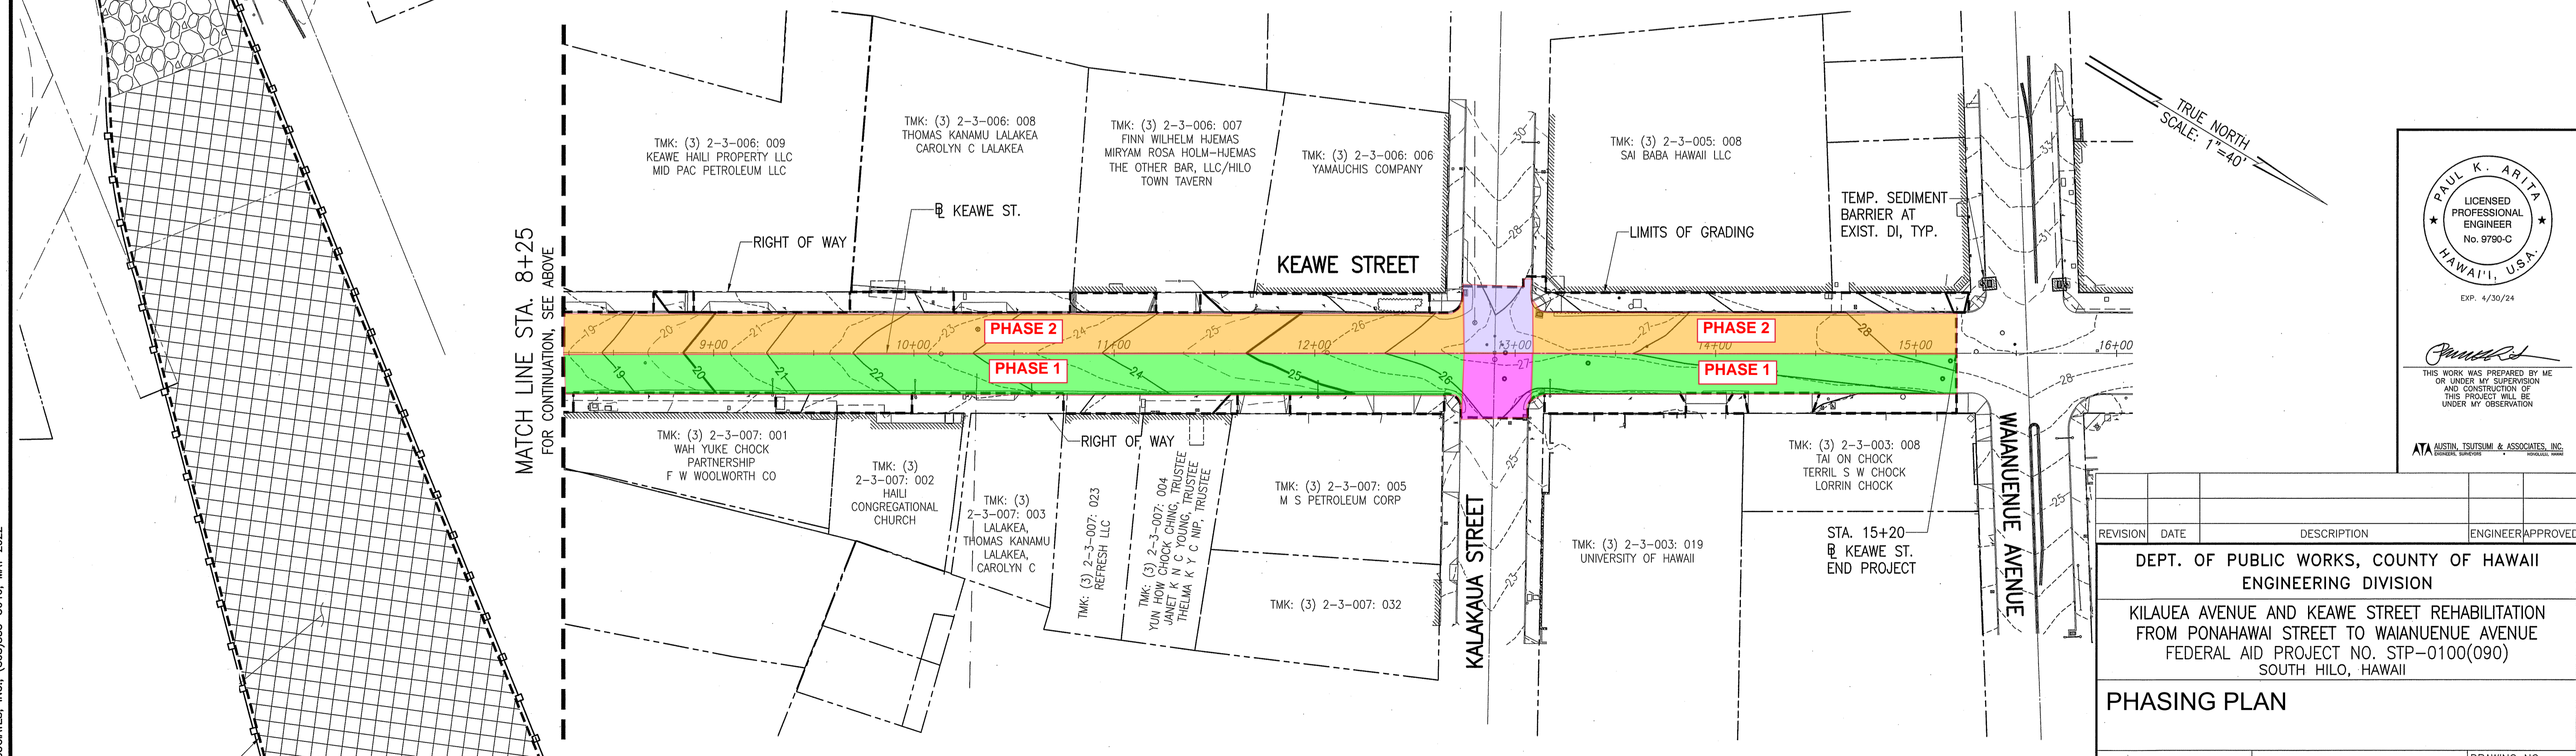

**PHASING PLAN** STA. 8+25 TO END  
SCALE: 1"=40'

PAUL K. ARITA  
LICENSED PROFESSIONAL ENGINEER  
No. 9790-C  
HAWAII, U.S.A.  
EXP. 4/30/24

*Paul Arita*

THIS WORK WAS PREPARED BY ME OR UNDER MY SUPERVISION AND CONSTRUCTION OF THIS PROJECT WILL BE UNDER MY OBSERVATION

ATA AUSTIN, TSUTSUMI & ASSOCIATES, INC.  
ENGINEERS ARCHITECTS

REVISION	DATE	DESCRIPTION	ENGINEER	APPROVED
DEPT. OF PUBLIC WORKS, COUNTY OF HAWAII ENGINEERING DIVISION				
KILAUEA AVENUE AND KEAWE STREET REHABILITATION FROM PONAHAHAI STREET TO WAIUANUE AVENUE FEDERAL AID PROJECT NO. STP-0100(090) SOUTH HILO, HAWAII				
<b>PHASING PLAN</b>				
DESIGN	NL	APPROVED:	DRAWING NO. 01	
DRAWN	DO	<i>Paul Arita</i> DIVISION CHIEF	SHEET NO. 1	
CHECKED	PA		OF 1 SHEETS	
DATE	MAY 2022	DATE	10/15/22	
JOB NO.	E-4633	FILE	DRAW	FOLDER

AUSTIN, TSUTSUMI & ASSOCIATES, INC., (808)533-3646, MAY 2022