
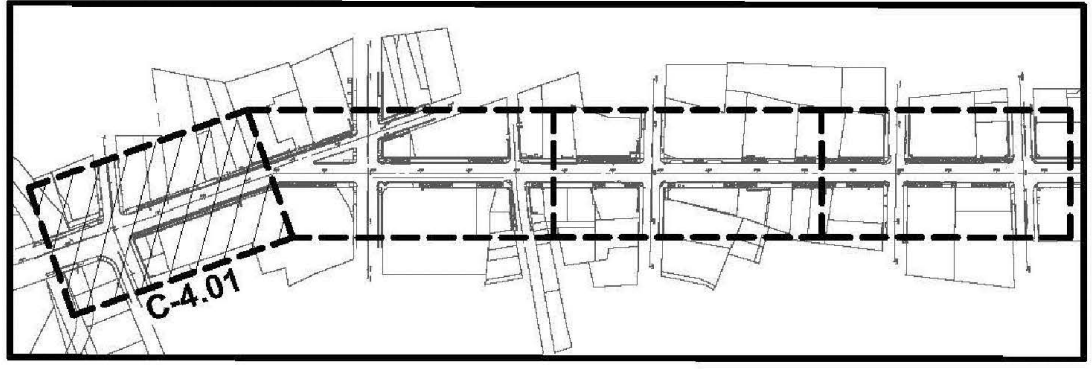


FILE LOCATION: \\00101\TRAFFIC\2-INVESTIGATIONS AND PROJECTS\1-PROJECTS\2023\23-003-P KILAUEA-KEAWE\KILAUEA-KEAWEDWG, PLOTTED: 2/22/2023 10:39:56 AM

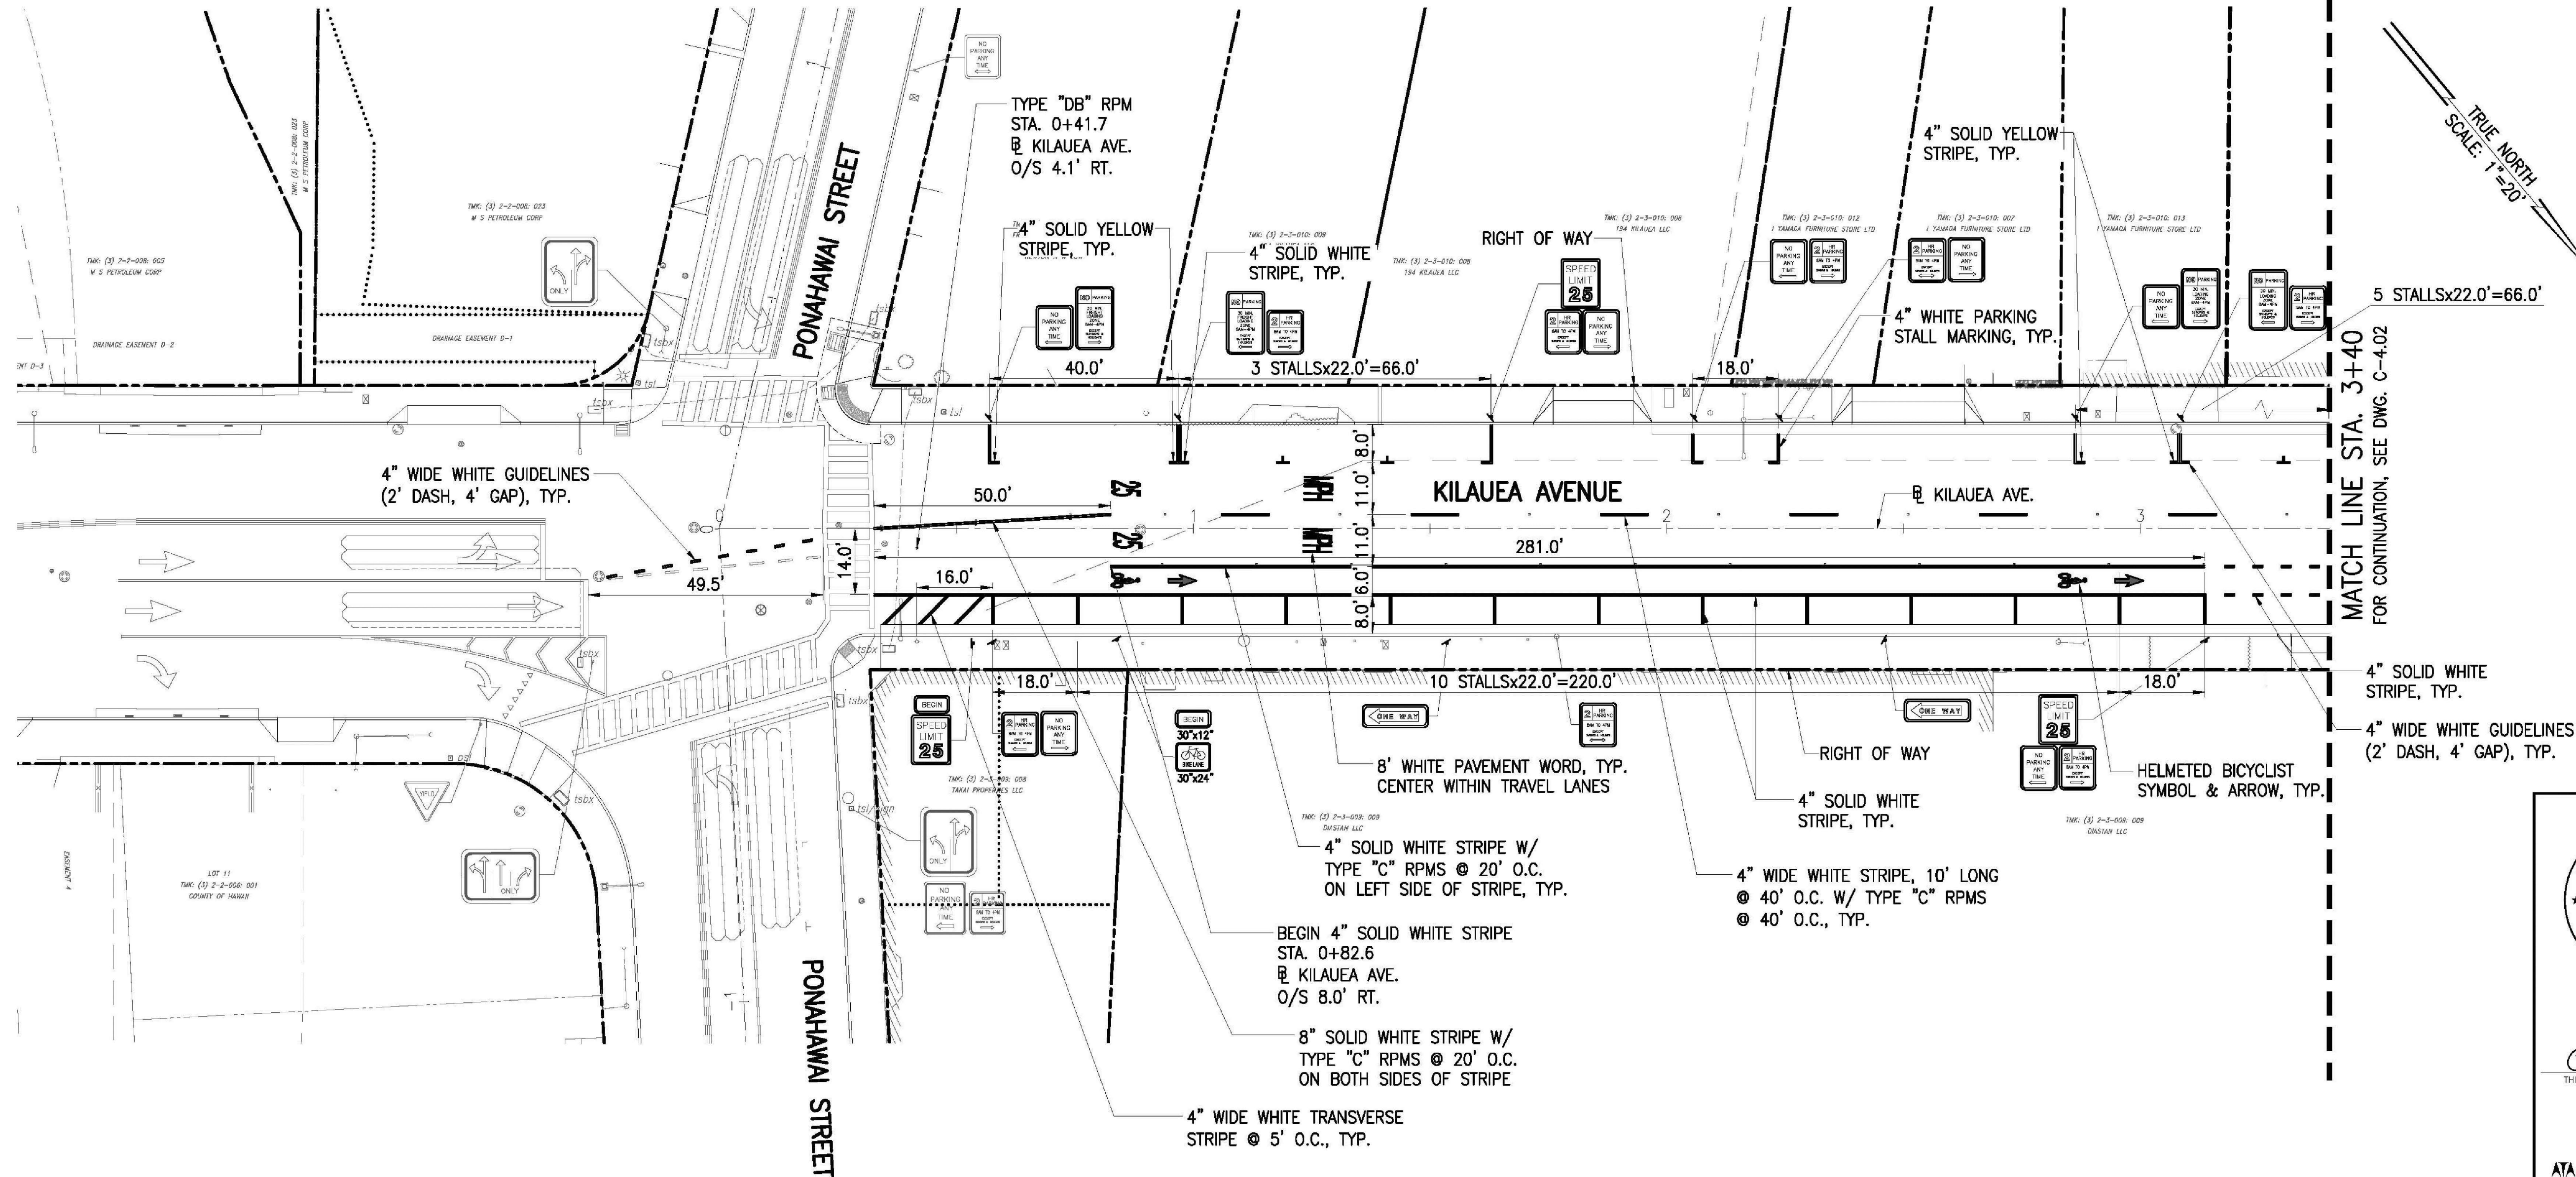

KEY MAP
NOT TO SCALE

TRUE NORTH
SCALE: 1"=20'

SIGNING AND STRIPING PLAN - 1

SCALE: 1"=20'

PAUL K. ARITA
LICENSED PROFESSIONAL ENGINEER
No. 9790-C
HAWAII, U.S.A.
EXP. 4/30/24

THIS WORK WAS PREPARED BY ME
OR UNDER MY SUPERVISION
AND CONSTRUCTION OF
THIS PROJECT WILL BE
UNDER MY OBSERVATION

ATA
AUSTIN, TSUTSUMI & ASSOCIATES, INC.
CONSULTING ENGINEERS
HONOLULU, HAWAII


COUNTY OF HAWAII
DEPARTMENT OF PUBLIC WORKS
TRAFFIC DIVISION - HILO, HAWAII

TRAFFIC IMPROVEMENTS
Striping Layout - Bike Lane
Kilauea Ave, S. Hilo


APPROVED

Date
Traffic Division Chief


Survey	N/A
Design	TRF
Drawn	TRF
Checked	TRF
Sheet	1
of	4

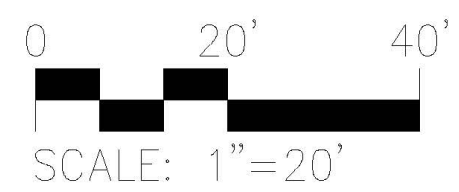

FILE LOCATION: \\COH01\TRAFFIC\2- INVESTIGATIONS AND PROJECTS\1-PROJECTS\2023\23-003-P KILAUEA-KEAWE\KILAUEA-KEAWE.DWG, PLOTTED: 2/22/2023 10:40:59 AM

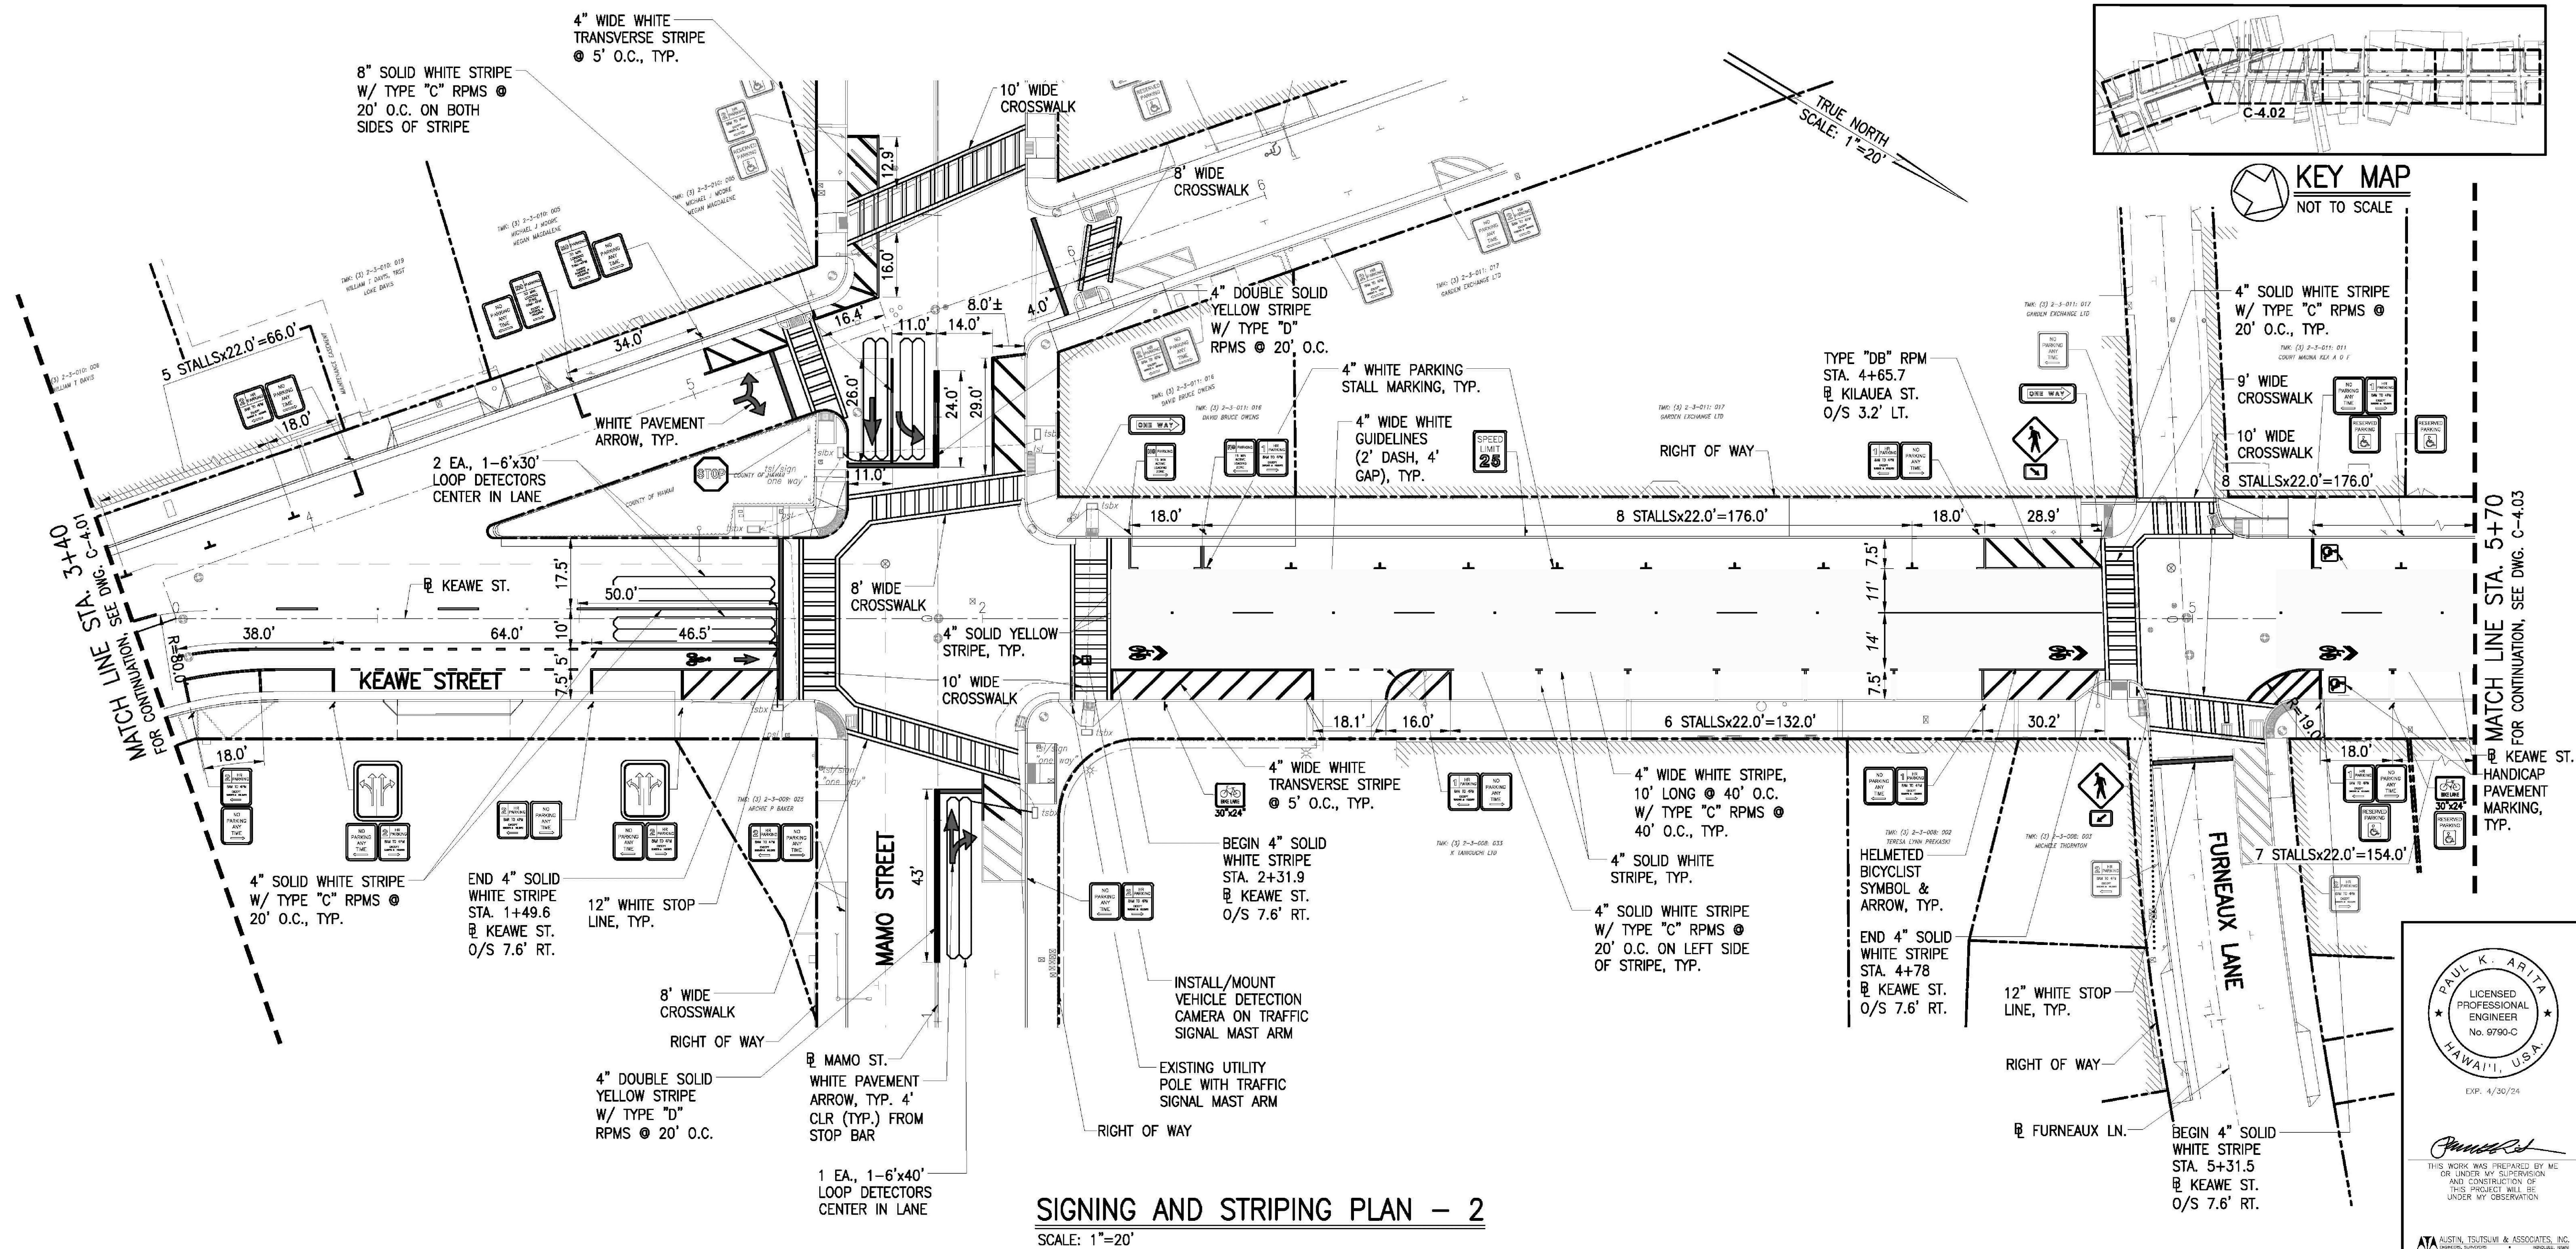

SIGNING AND STRIPING PLAN - 2
SCALE: 1"=20'

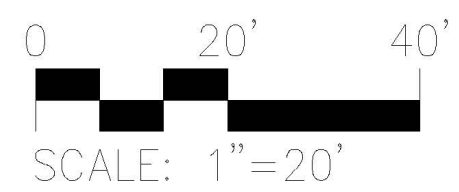



COUNTY OF HAWAII
DEPARTMENT OF PUBLIC WORKS
TRAFFIC DIVISION - HILO, HAWAII


TRAFFIC IMPROVEMENTS
Striping Layout - Shared Use Lanes
Keawe Street, S. Hilo

APPROVED


Traffic Division Chief

Survey N/A
Design TRF
Drawn TRF
Checked TRF
Sheet
2
of 4

FILE LOCATION: \\00101\TRAFFIC\2- INVESTIGATIONS AND PROJECTS\1-PROJECTS\2023\23-003-P KILAUEA-KEAWE\KILAUEA-KEAWE.DWG, PLOTTED: 2/22/2023 10:41:36 AM

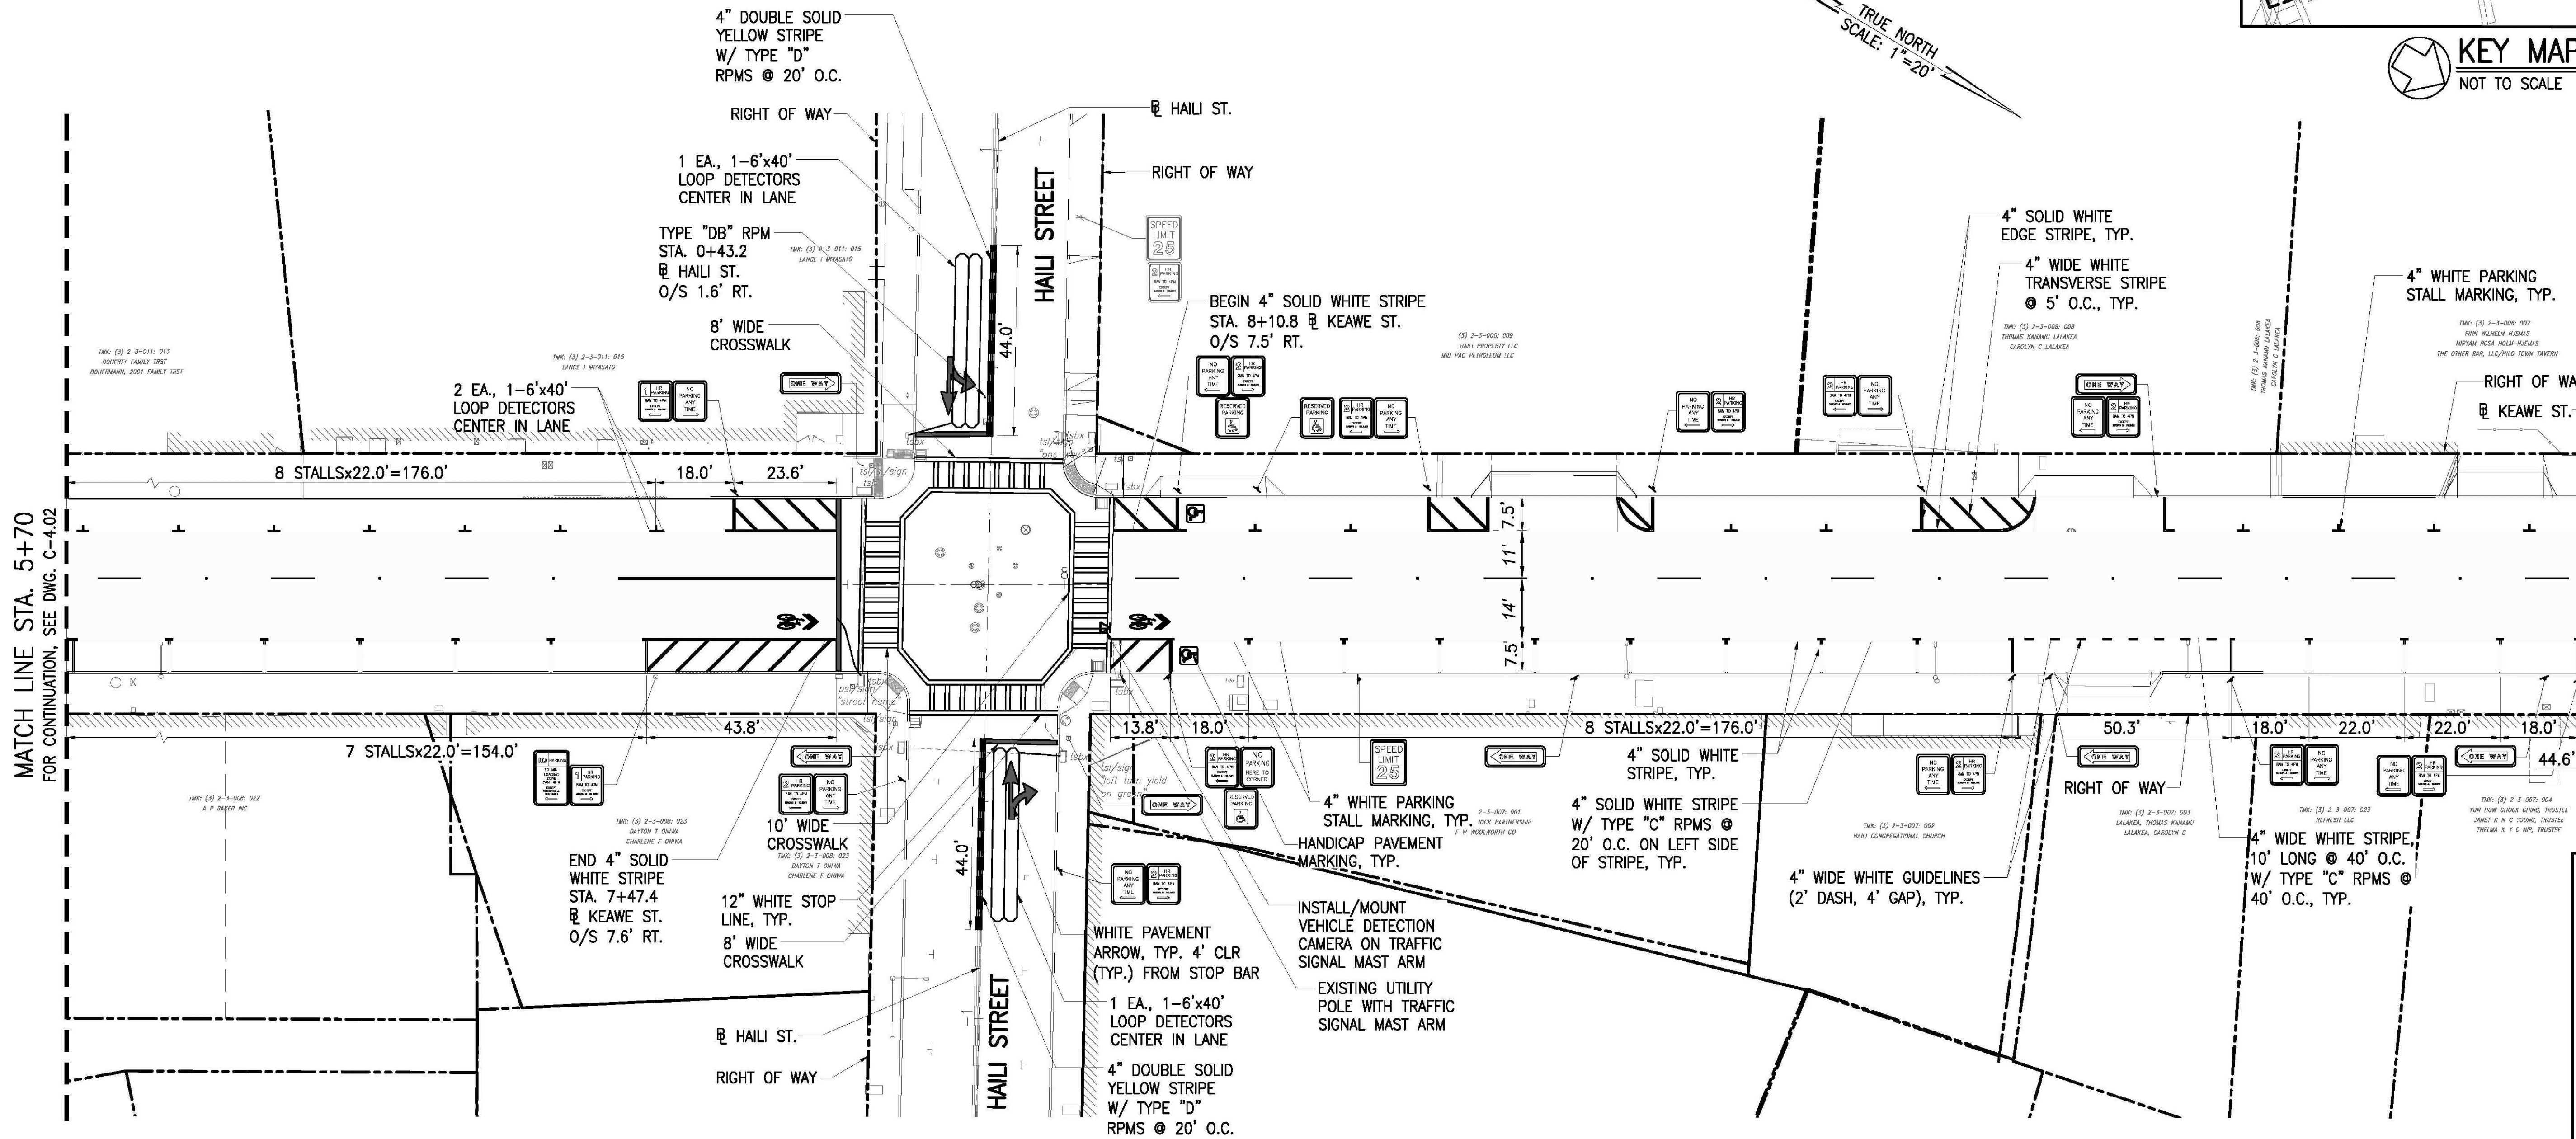

SIGNING AND STRIPING PLAN – 3
SCALE: 1"=10'

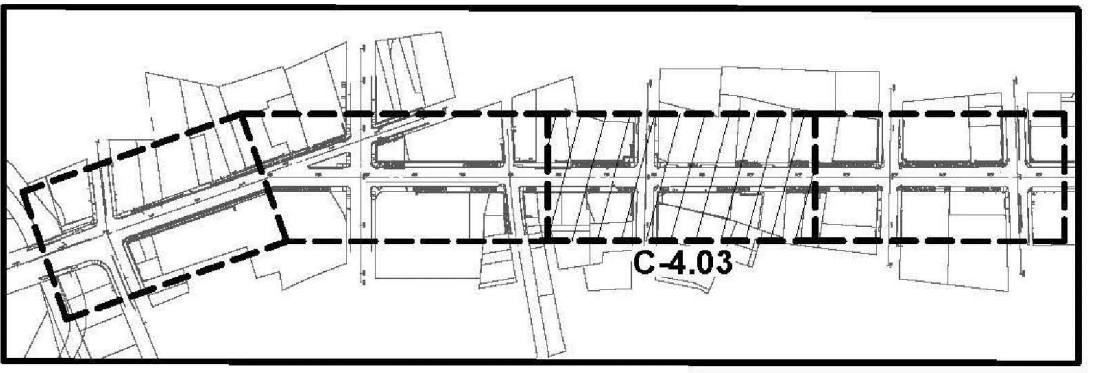

MATCH LINE STA. 11+60
FOR CONTINUATION, SEE DWG. C-4.04

PAUL K. ARITA
LICENSED PROFESSIONAL ENGINEER
No. 9790-C
HAWAII, U.S.A.
EXP. 4/30/24

THIS WORK WAS PREPARED BY ME
OR UNDER MY SUPERVISION
AND CONSTRUCTION OF
THIS PROJECT WILL BE
UNDER MY OBSERVATION

ATA AUSTIN, TSUTSUMI & ASSOCIATES, INC.
CONSULTING ENGINEERS

COUNTY OF HAWAII
DEPARTMENT OF PUBLIC WORKS
TRAFFIC DIVISION - HILO, HAWAII

TRAFFIC IMPROVEMENTS


Striping Layout - Shared Use Lanes
Keawe Street, S. Hilo

APPROVED


Survey N/A
Design TRF
Drawn TRF
Checked TRF

Date _____
Traffic Division Chief


Sheet
3
of **4**

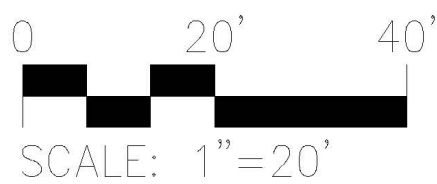

FILE LOCATION: \\00101\TRAFFIC\2-INVESTIGATIONS AND PROJECTS\1-PROJECTS\2023\23-003-P KILAUEA-KEAWE\KILAUEA-KEAWE.DWG, PLOTTED: 2/22/2023 10:42:20 AM

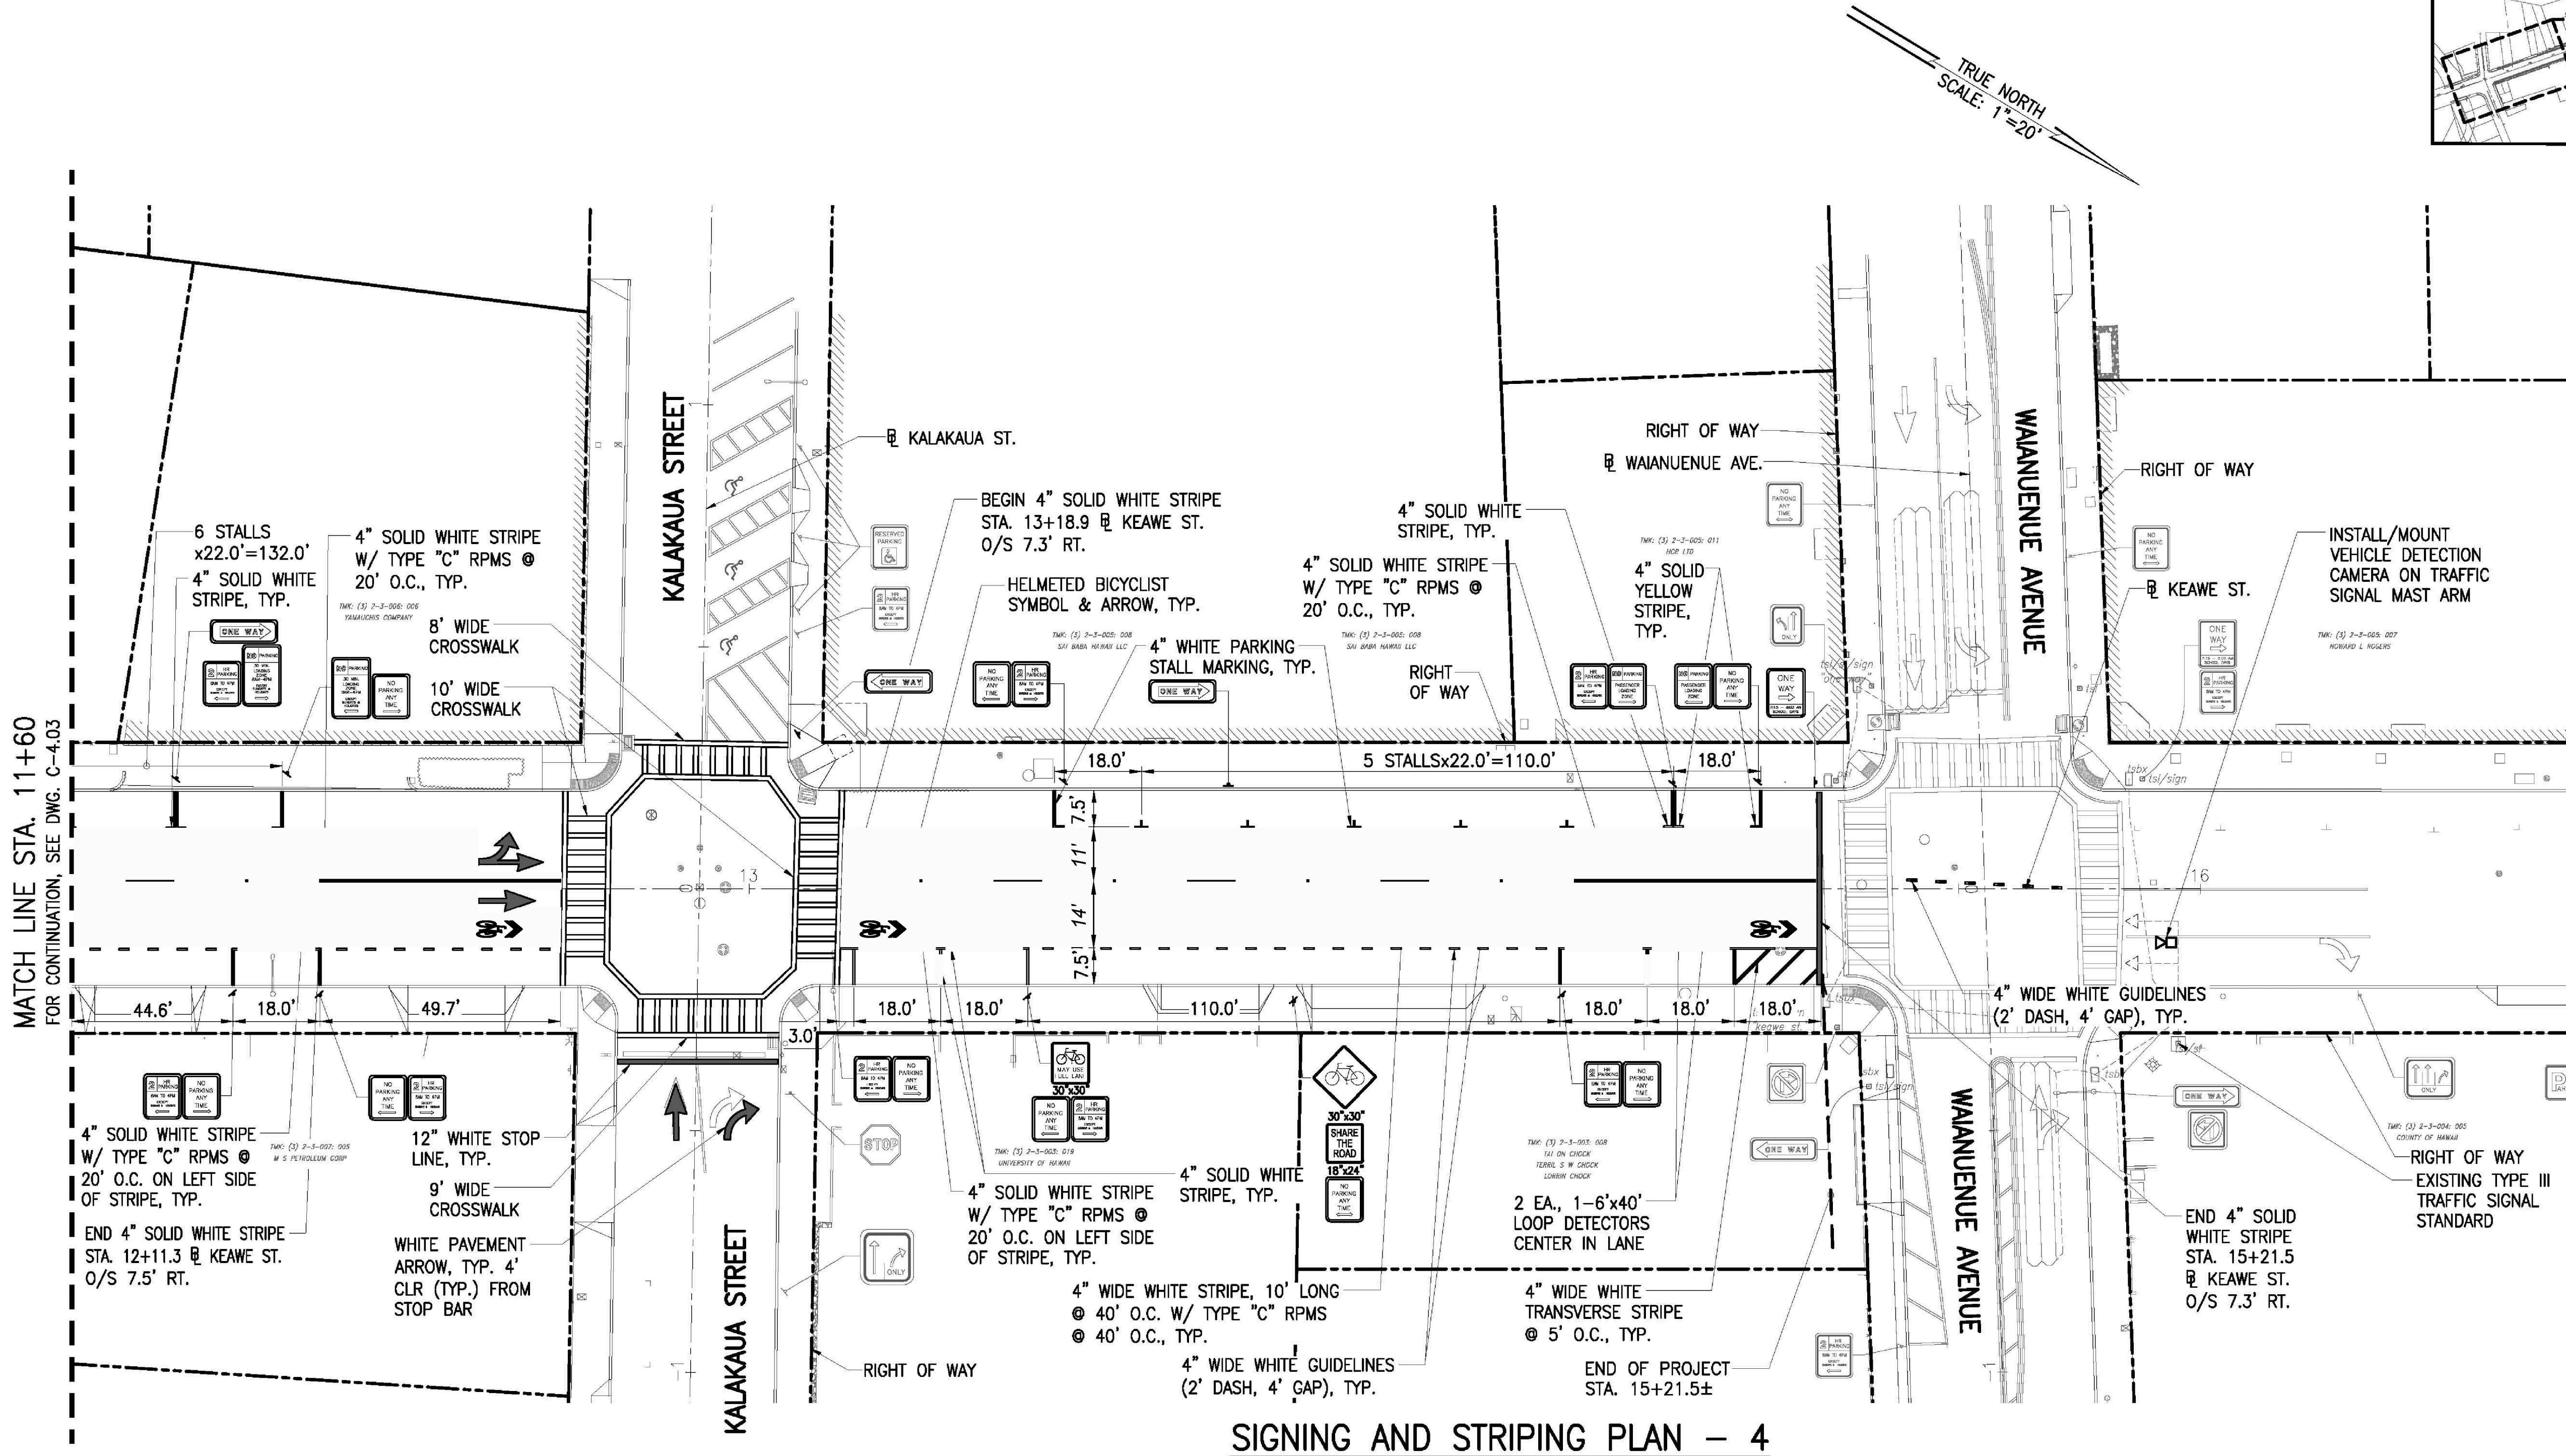

SIGNING AND STRIPING PLAN - 4

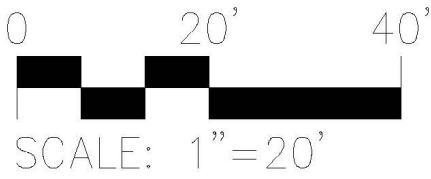

Professional Engineer Seal for Paul K. Arita, License No. 9790-C, State of Hawaii. The seal includes the text 'PAUL K. ARITA', 'LICENSED PROFESSIONAL ENGINEER', 'No. 9790-C', 'HAWAII, U.S.A.', and 'EXP. 4/30/24'. Below the seal is a signature and the text: 'THIS WORK WAS PREPARED BY ME OR UNDER MY SUPERVISION AND CONSTRUCTION OF THIS PROJECT WILL BE UNDER MY OBSERVATION.' At the bottom, it says 'ATA AUSTIN, TSUTSUMI & ASSOCIATES, INC. HONOLULU, HAWAII'.

 COUNTY OF HAWAII DEPARTMENT OF PUBLIC WORKS TRAFFIC DIVISION - HILO, HAWAII	
TRAFFIC IMPROVEMENTS	
Striping Layout - Shared Use Lanes Keawe Street, S. Hilo	
APPROVED	Survey N/A Design TRF Drawn TRF Checked TRF
Date Traffic Division Chief	Sheet 4 of 4